




Raphael Street
Level 2
Kitchen

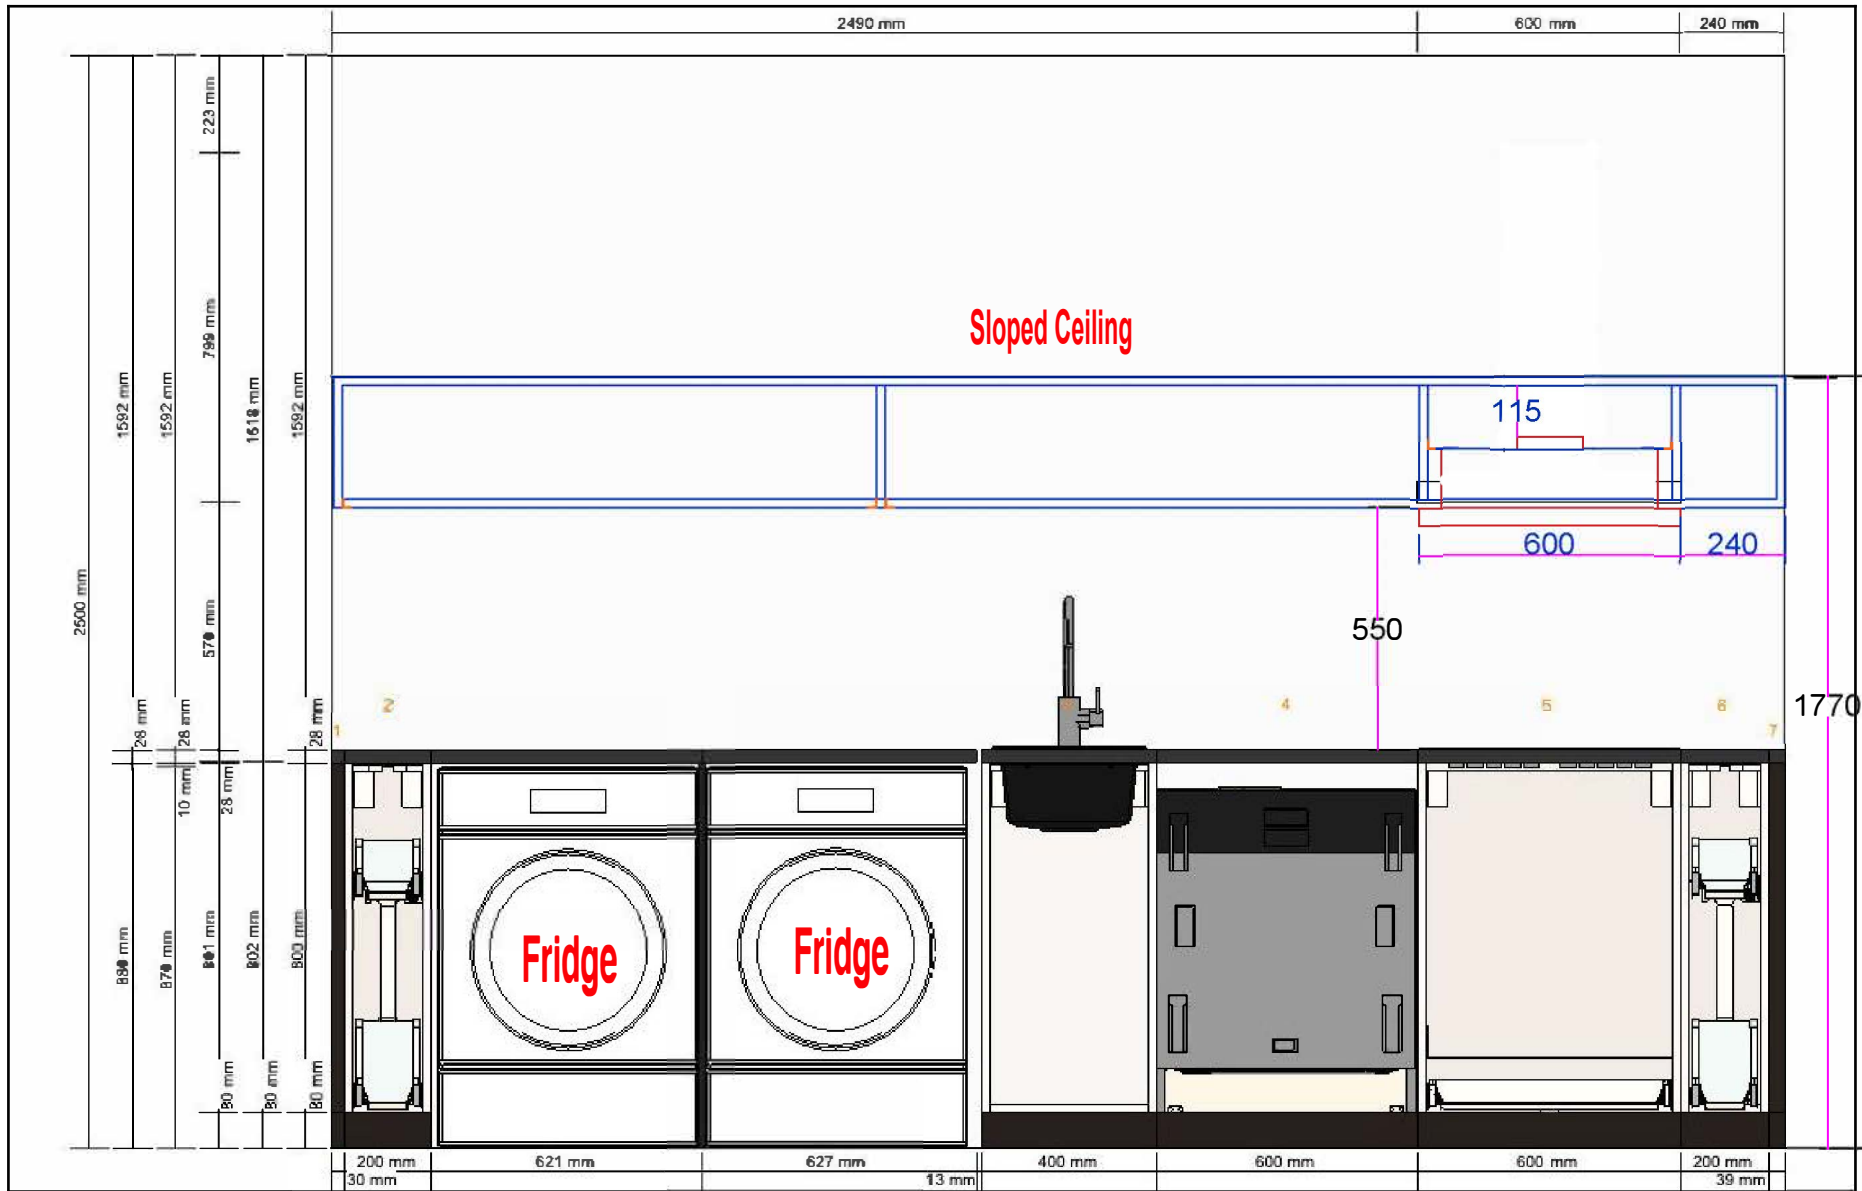

Langridge Street
Level 2
Kitchen

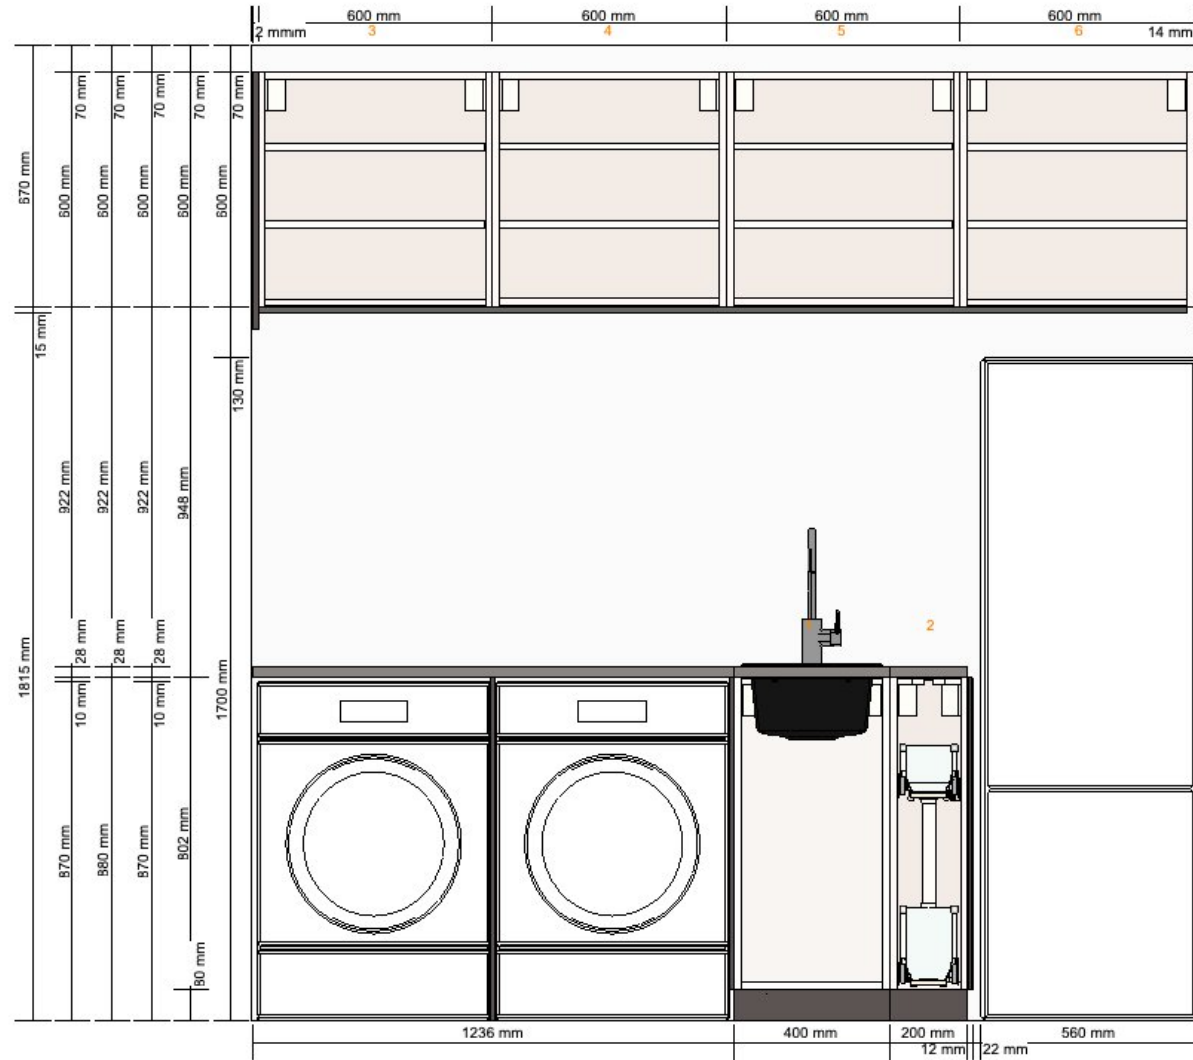

Raphael Street
Ground Level
Laundry

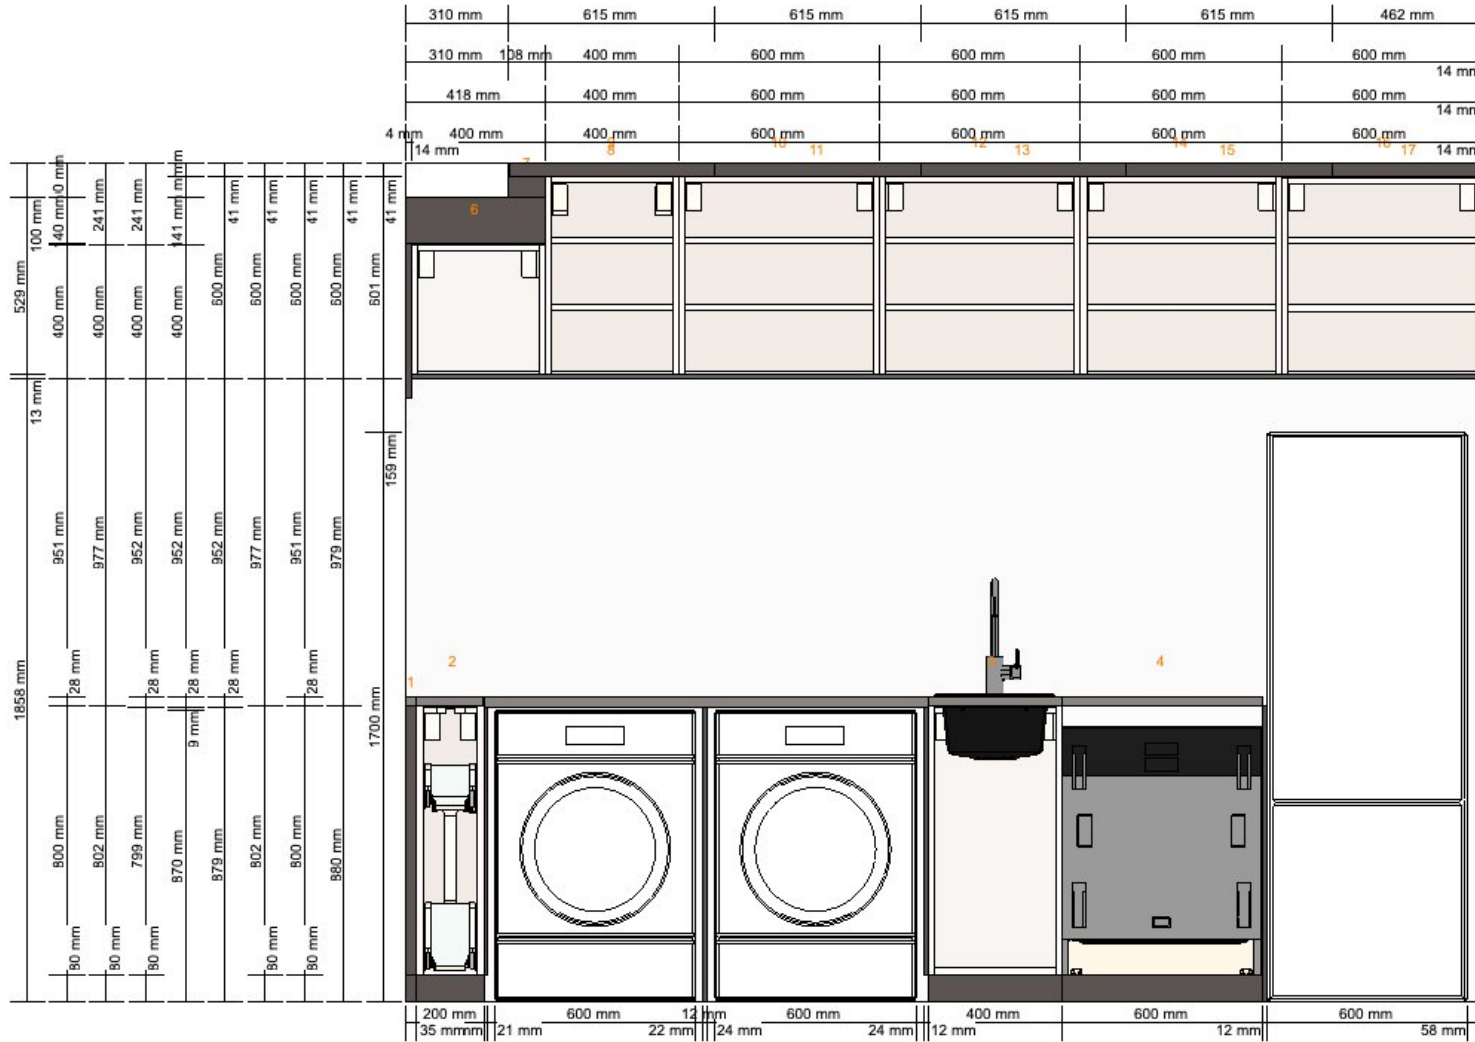

Important
 IKEA cannot accept any liability for the accuracy of measurements or furniture layout. Prices in this program are for products you collect from IKEA, take home and assemble yourself. All requested delivery, assembly and installation services are charged separately and not included in the price. Although we do try to ensure that the information in this program is correct, we apologise for any product alterations that may occur.

Langridge Street
 Ground Level
 Laundry