

# Wall Tiles Ground Level




Studio39 Londra Natural  
NT 19-6005 FL  
(Smooth Surface) 600x600mm


WA = 12 sq m

WA = 8 sq m


WA = 0 sq m


WA = 18 sq m

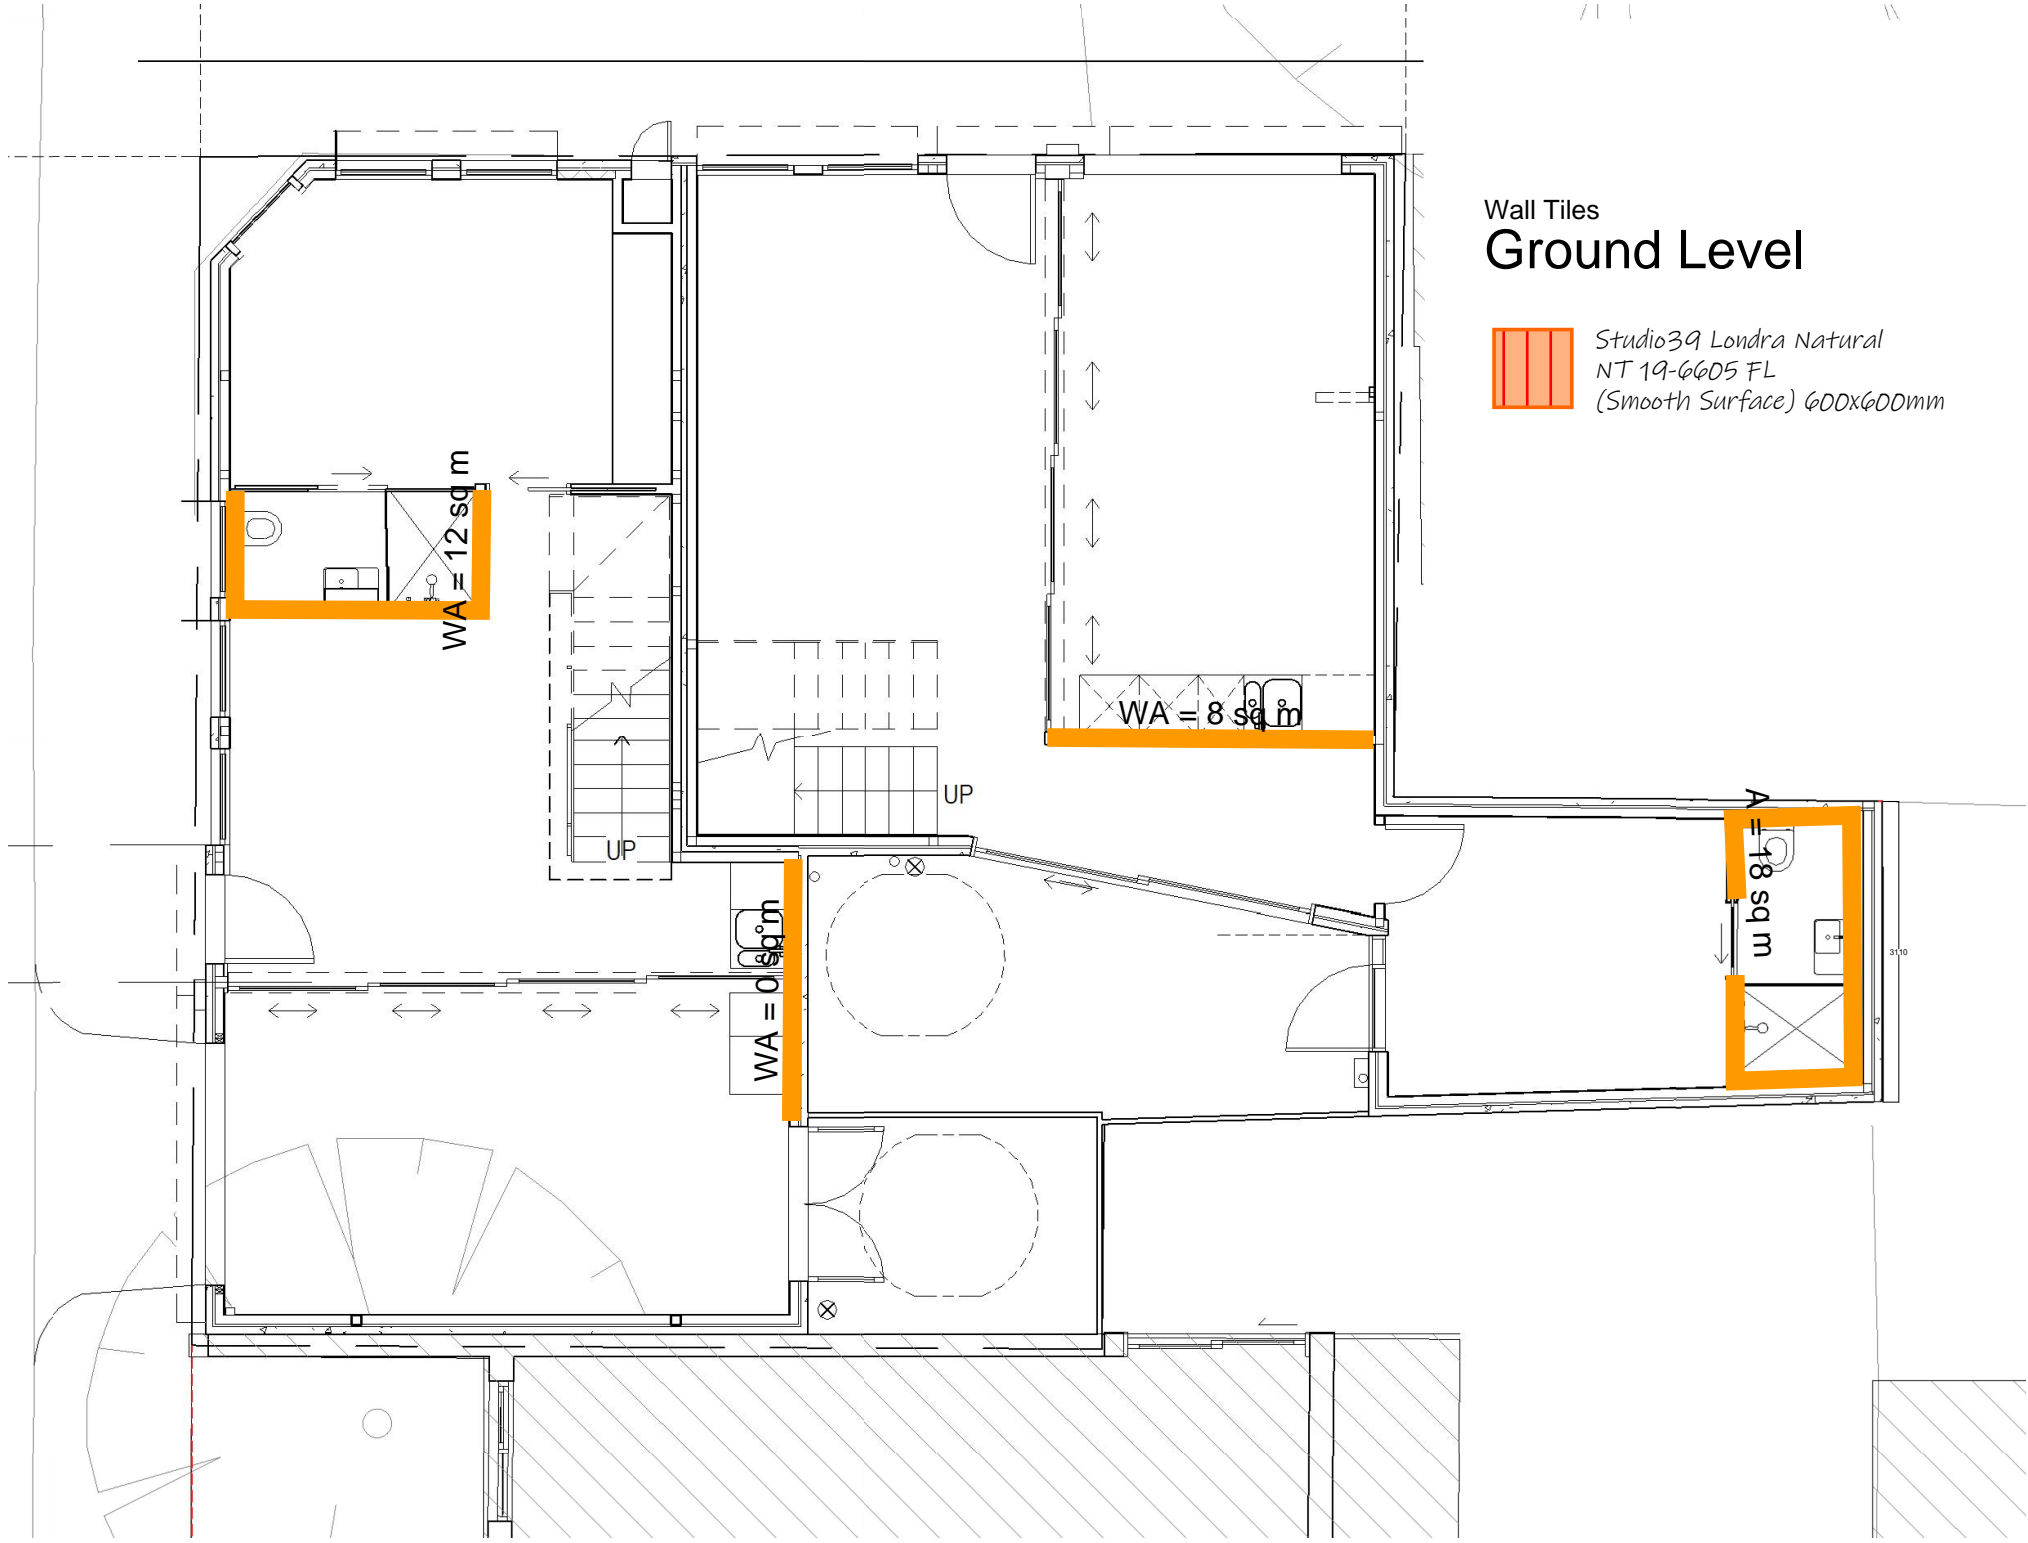

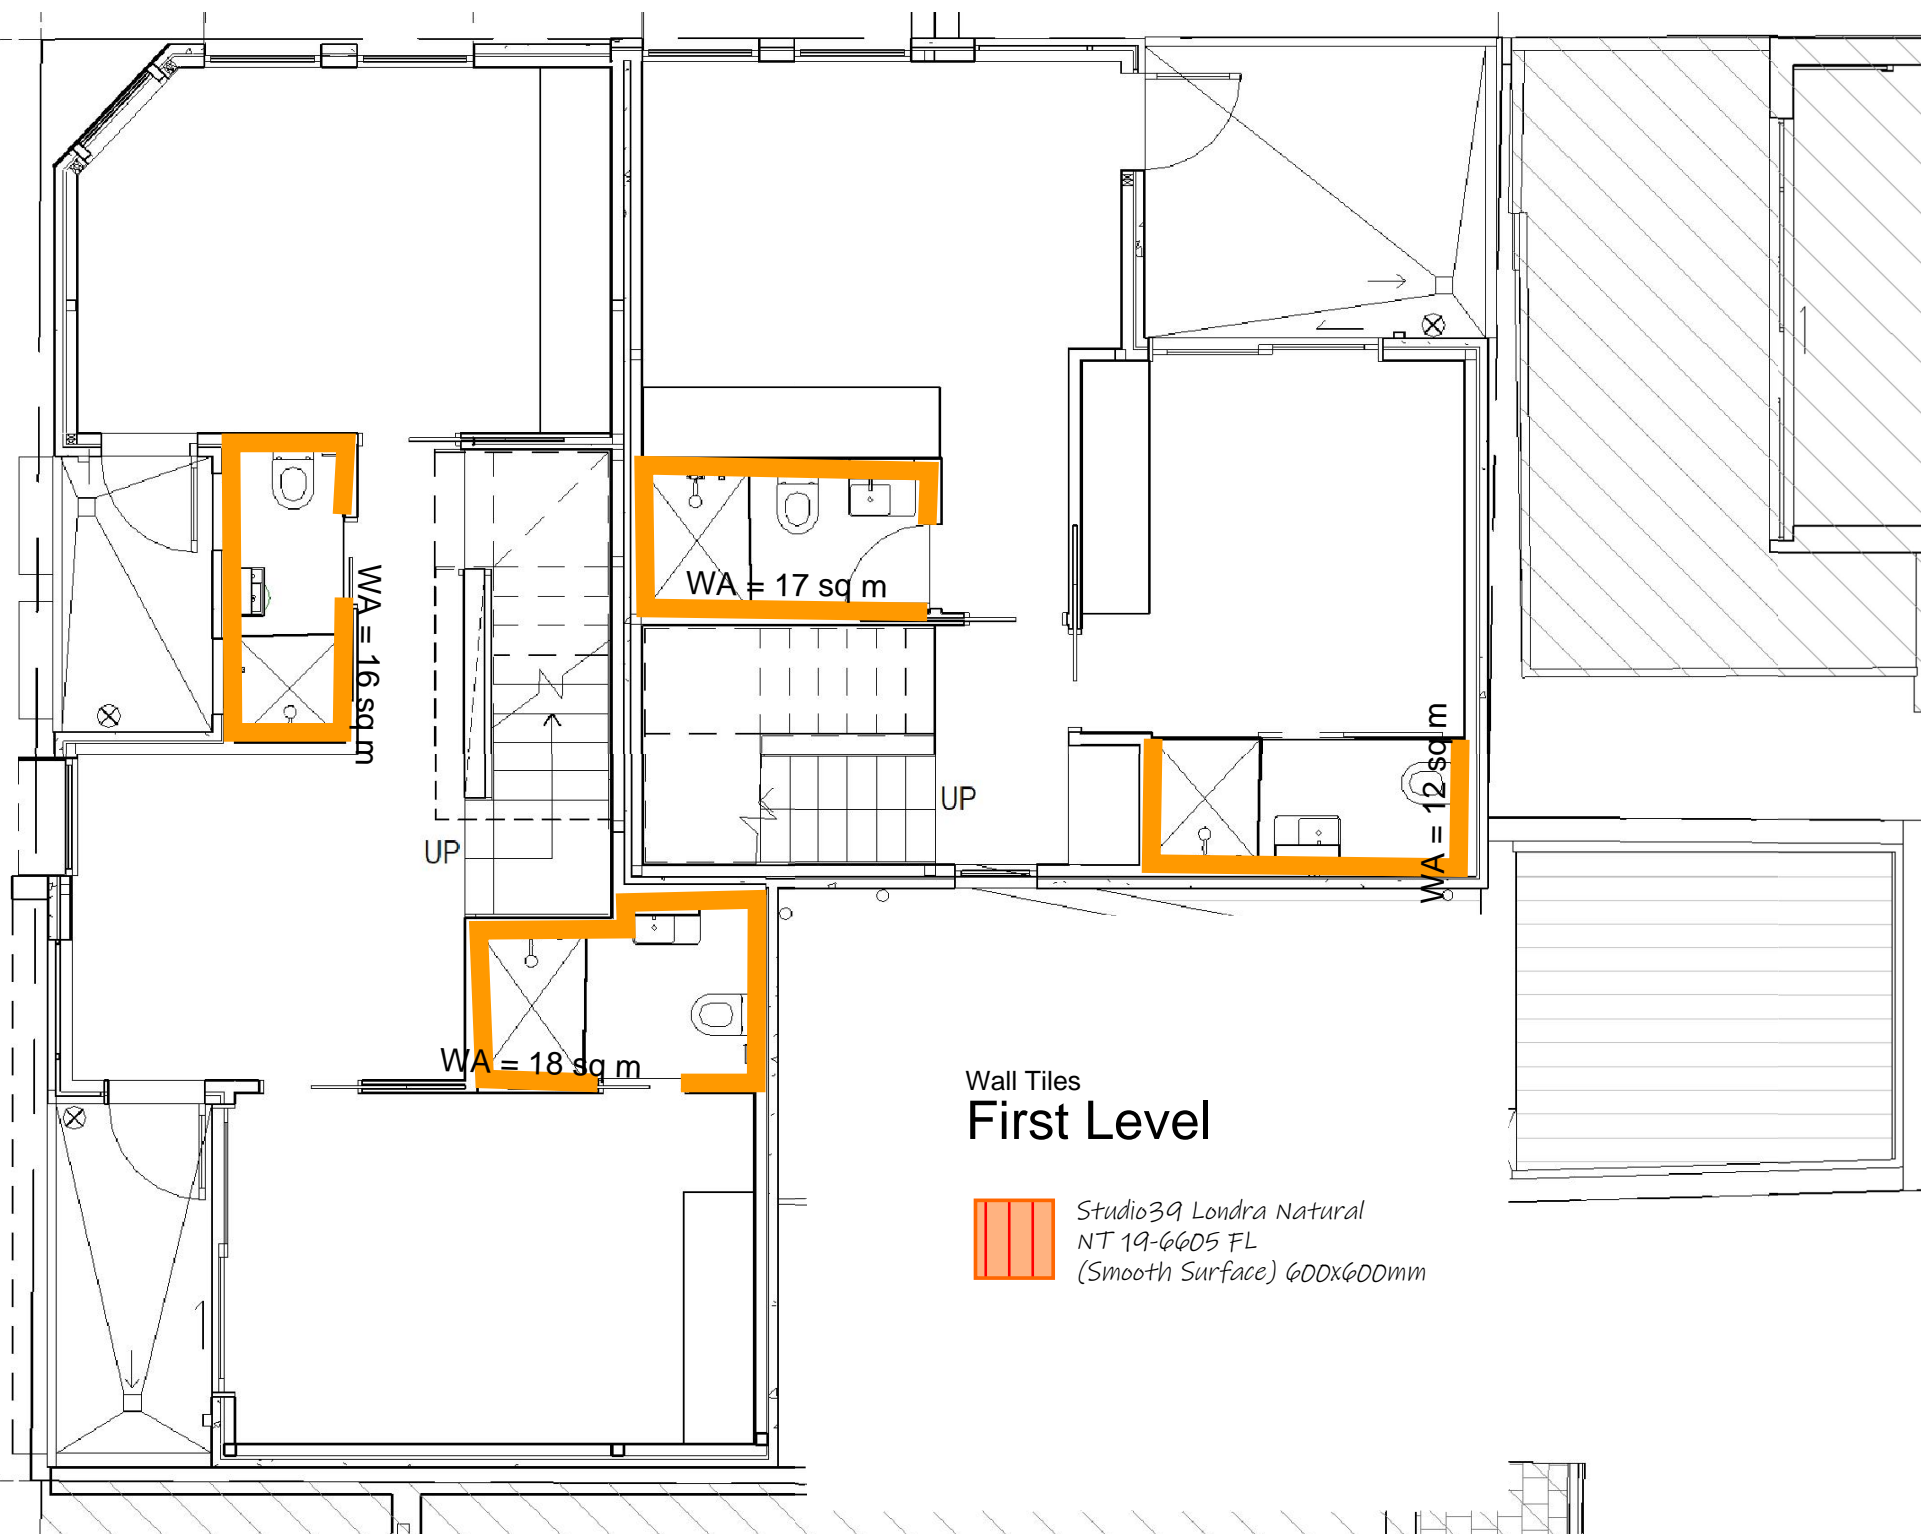


Wall Tiles  
**First Level**

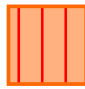-  *Studio39 Londra Natural*  
*NT 19-6605 FL*  
*(Smooth Surface) 600x600mm*

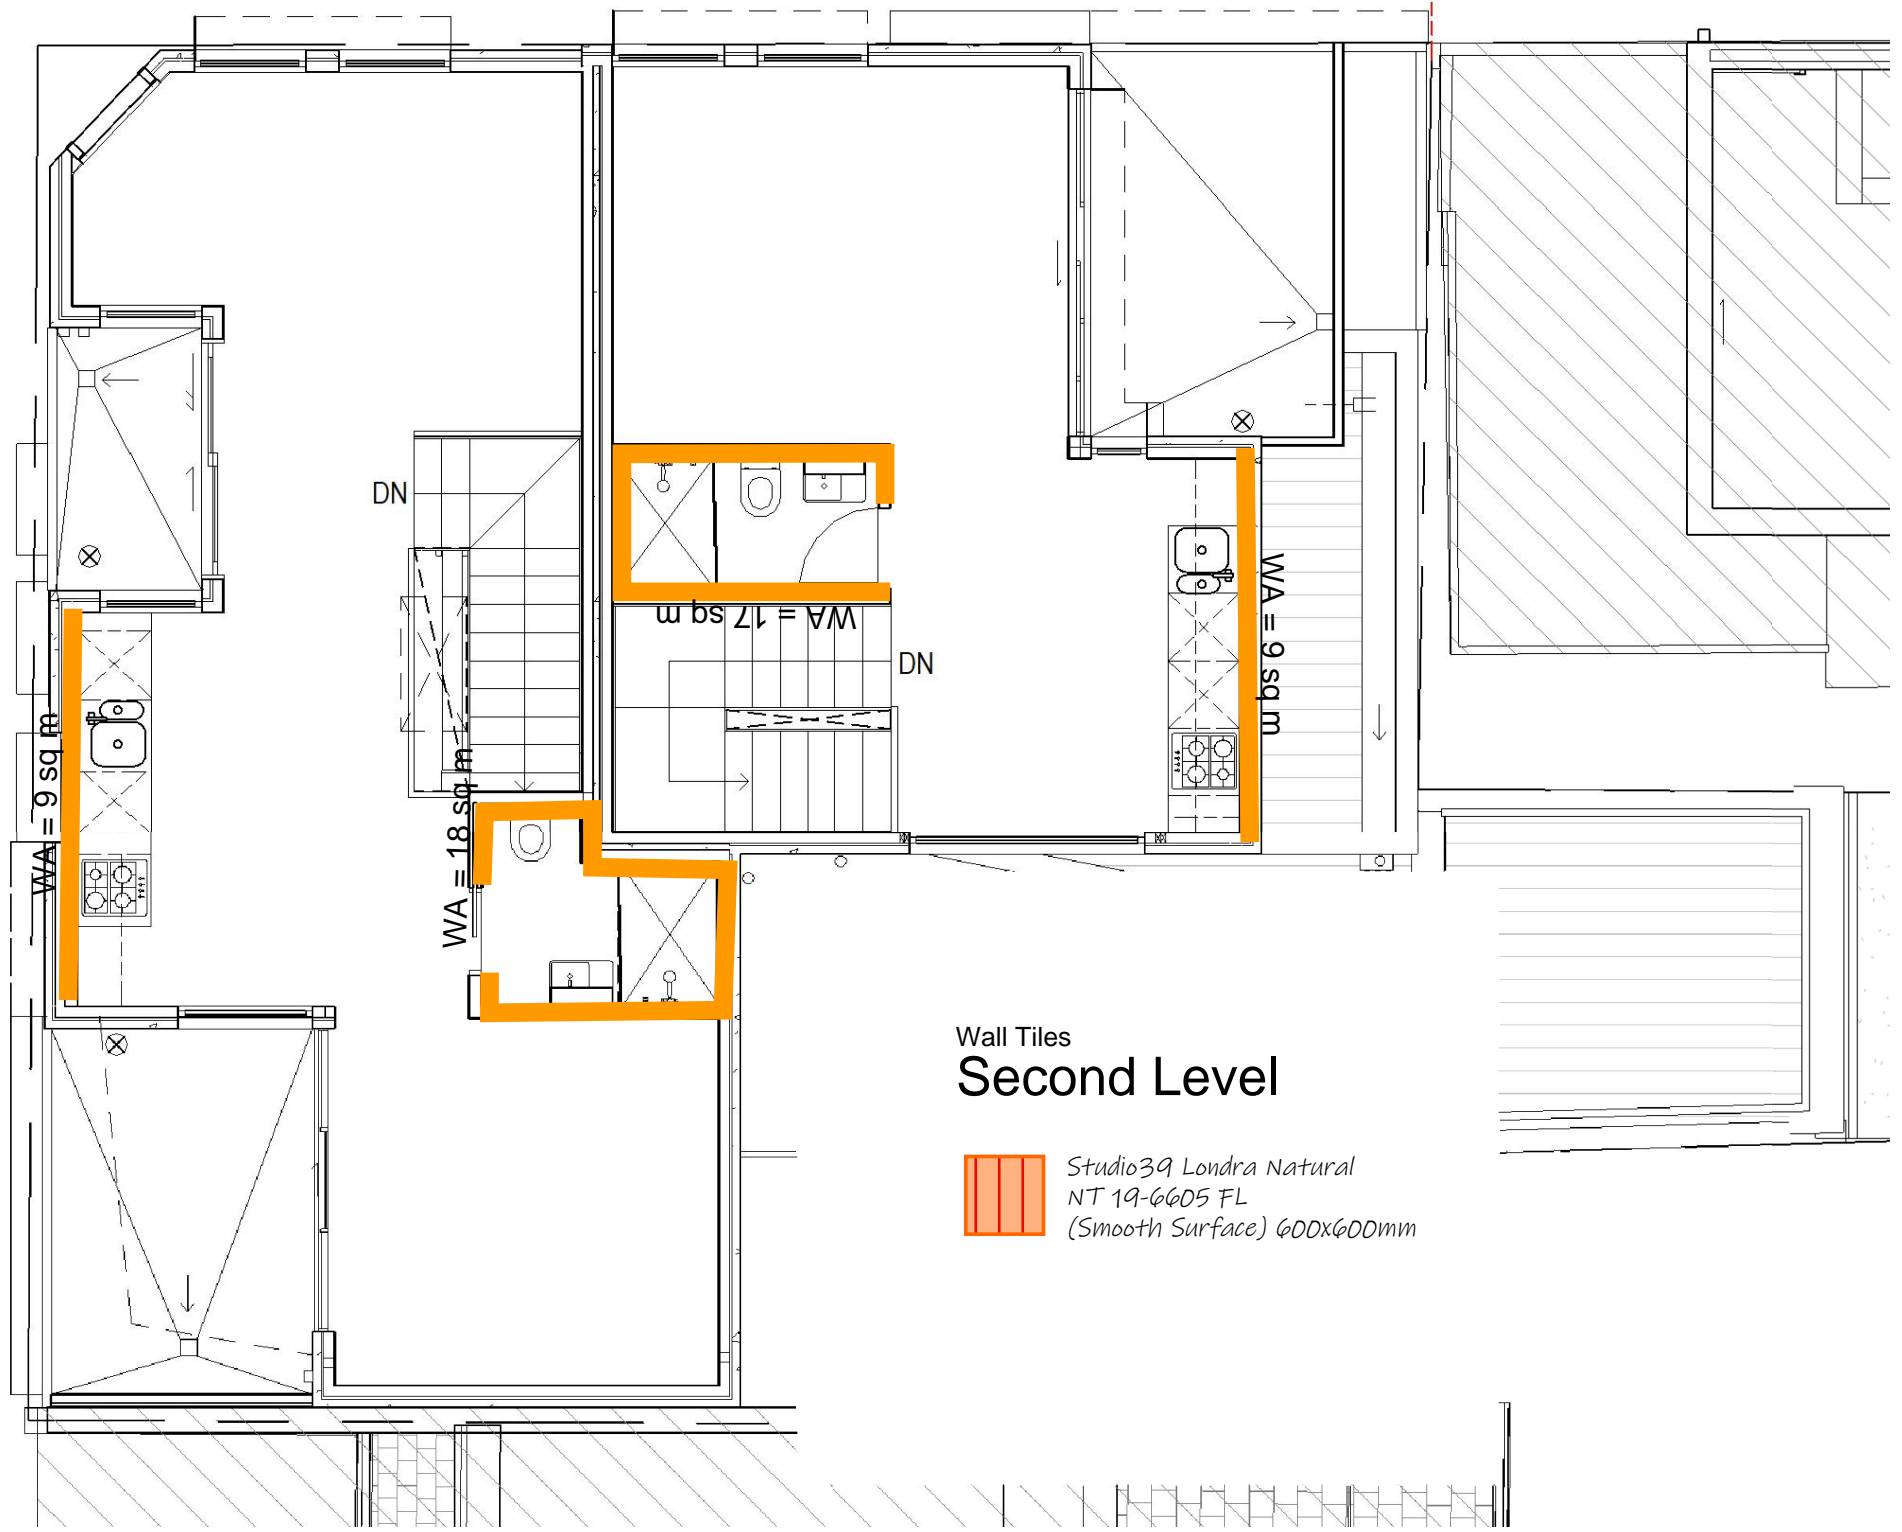

Wall Tiles  
**Second Level**

 Studio39 Londra Natural  
NT 19-6605 FL  
(Smooth Surface) 600x600mm